




SBMSC room schedule	
Room Name	Area
public entry	275 SF
first aid	125 SF
restroom	77 SF
hall	82 SF
break room / kitchen	511 SF
locker room	120 SF
locker room	120 SF
storage	64 SF
garage	1,436 SF
observation	109 SF
open office	303 SF
meeting room	218 SF
IT	25 SF
captains office	123 SF
office	125 SF
mezzanine storage	594 SF
Grand total: 16	4,309 SF

2024-10-07

City of Solana Beach Safety Center

1 First Floor
3/16" = 1'-0"

domusstudio architecture

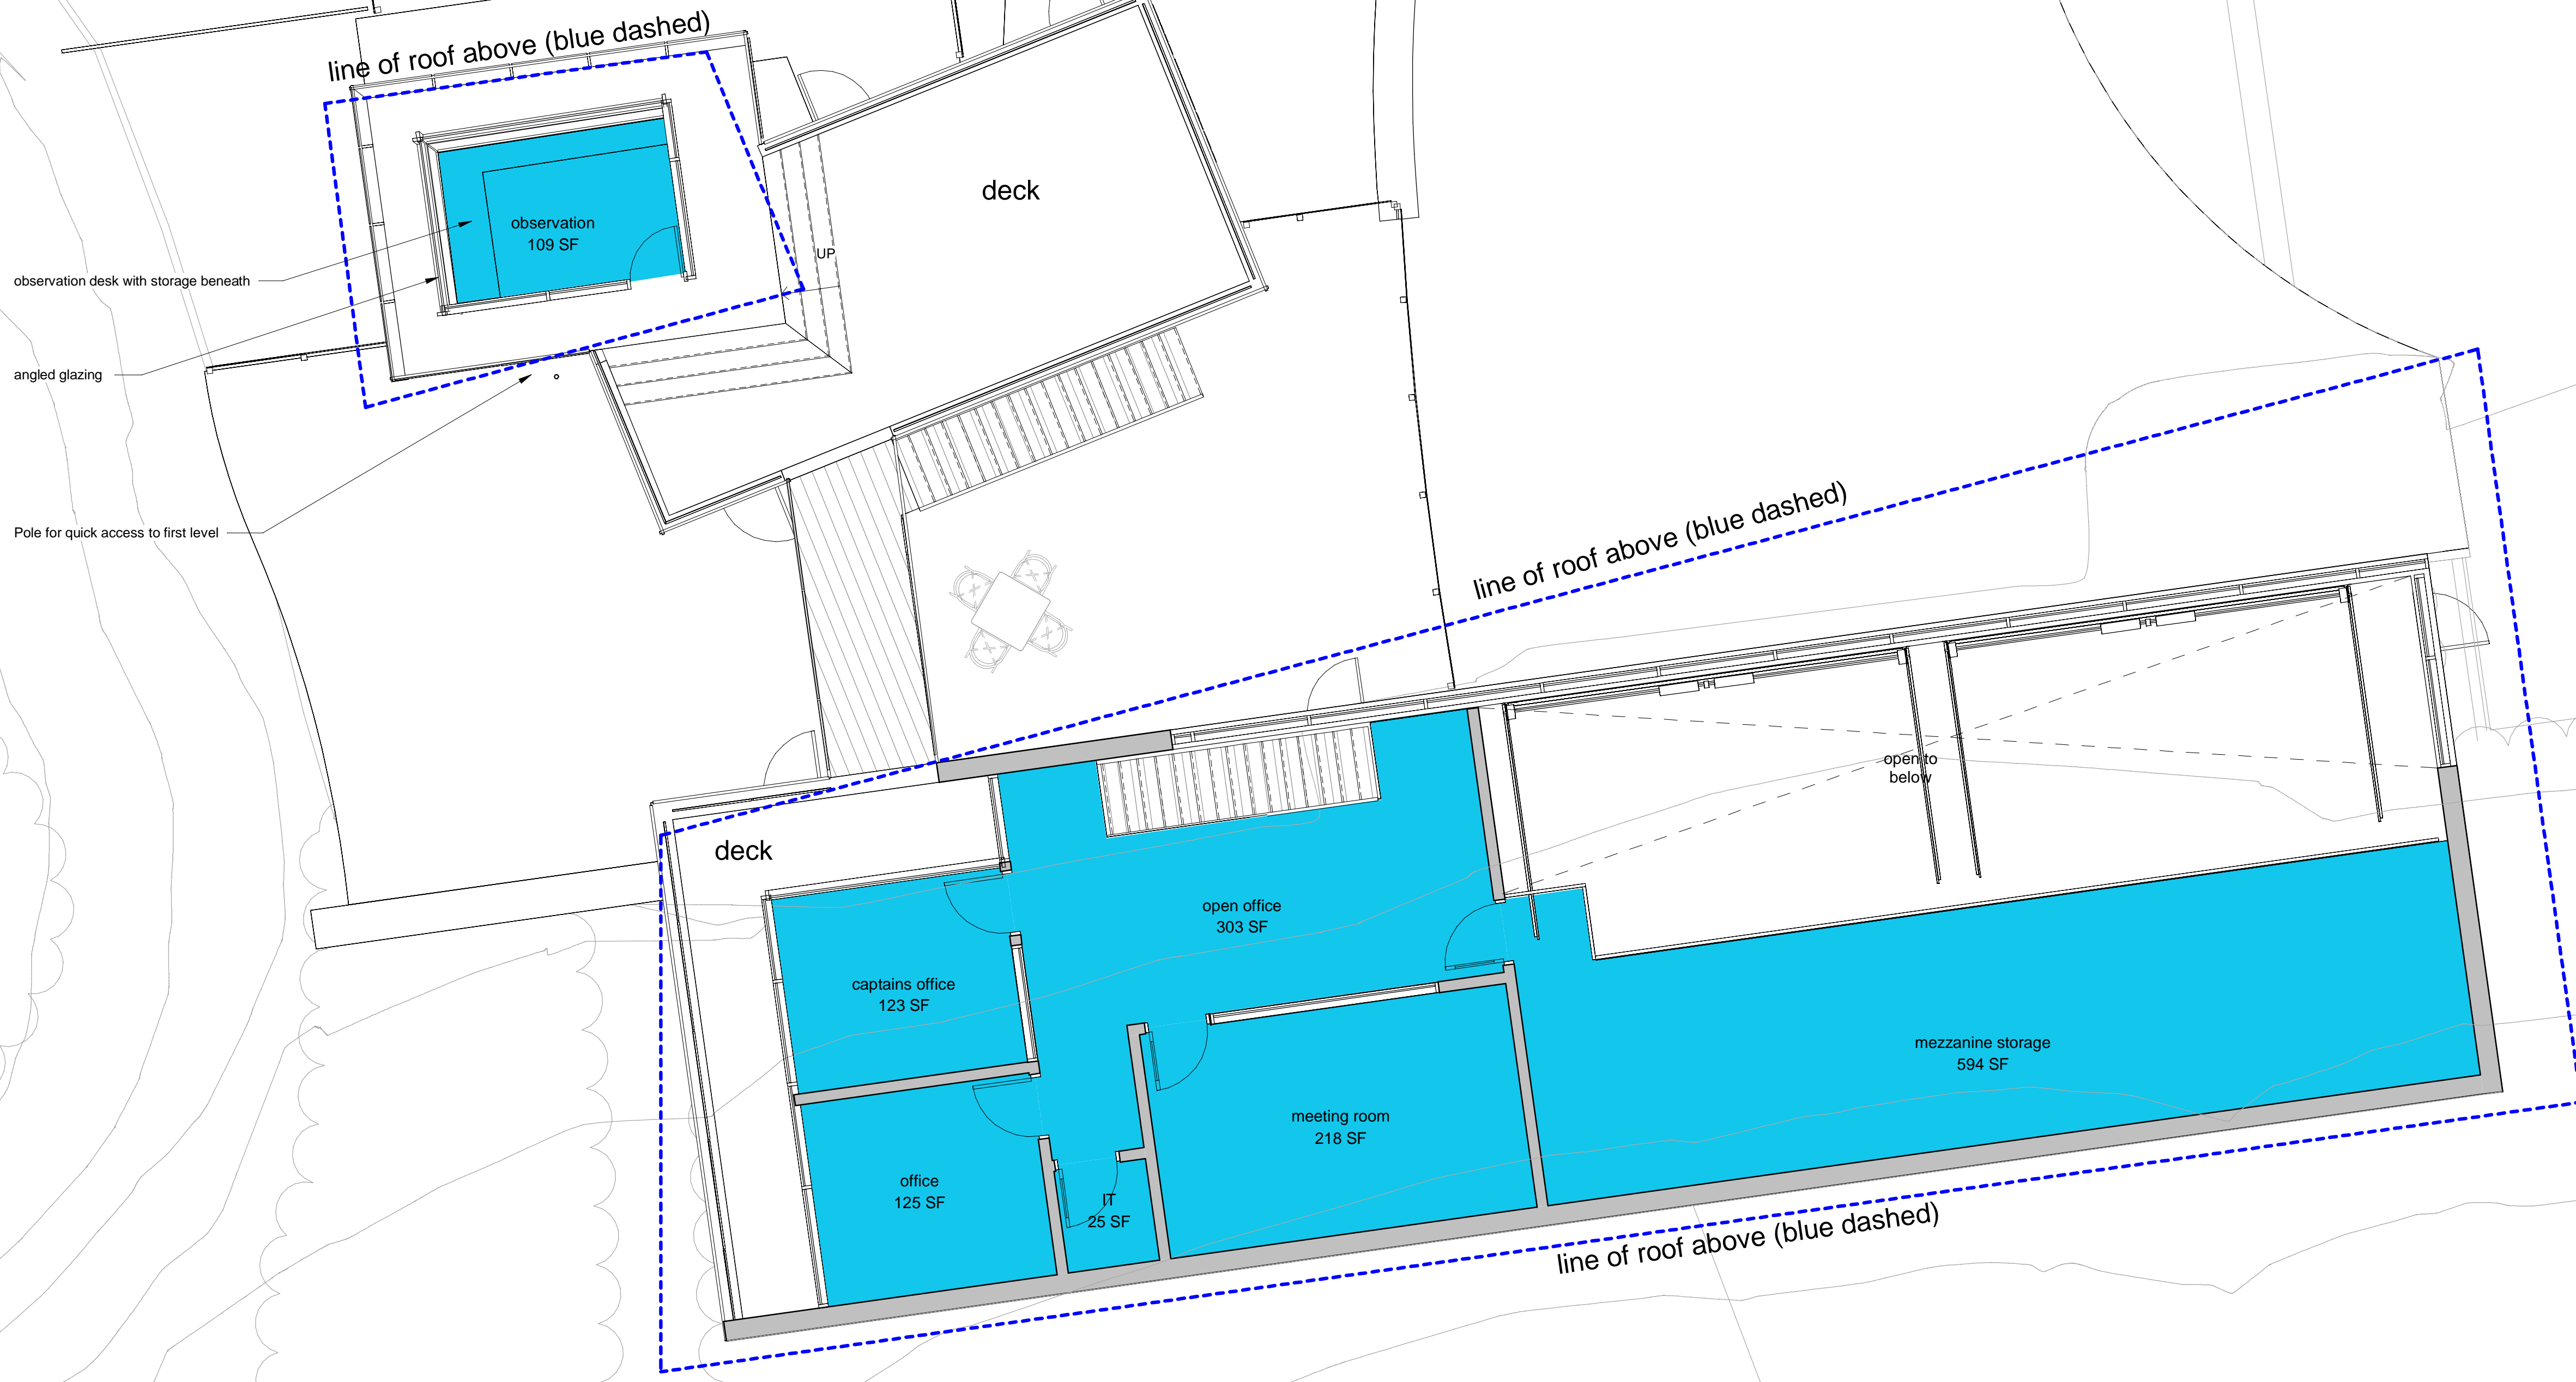

2024-10-07

City of Solana Beach Safety Center

1 Second Floor
3/16" = 1'-0"

domusstudio architecture