




concept rendering

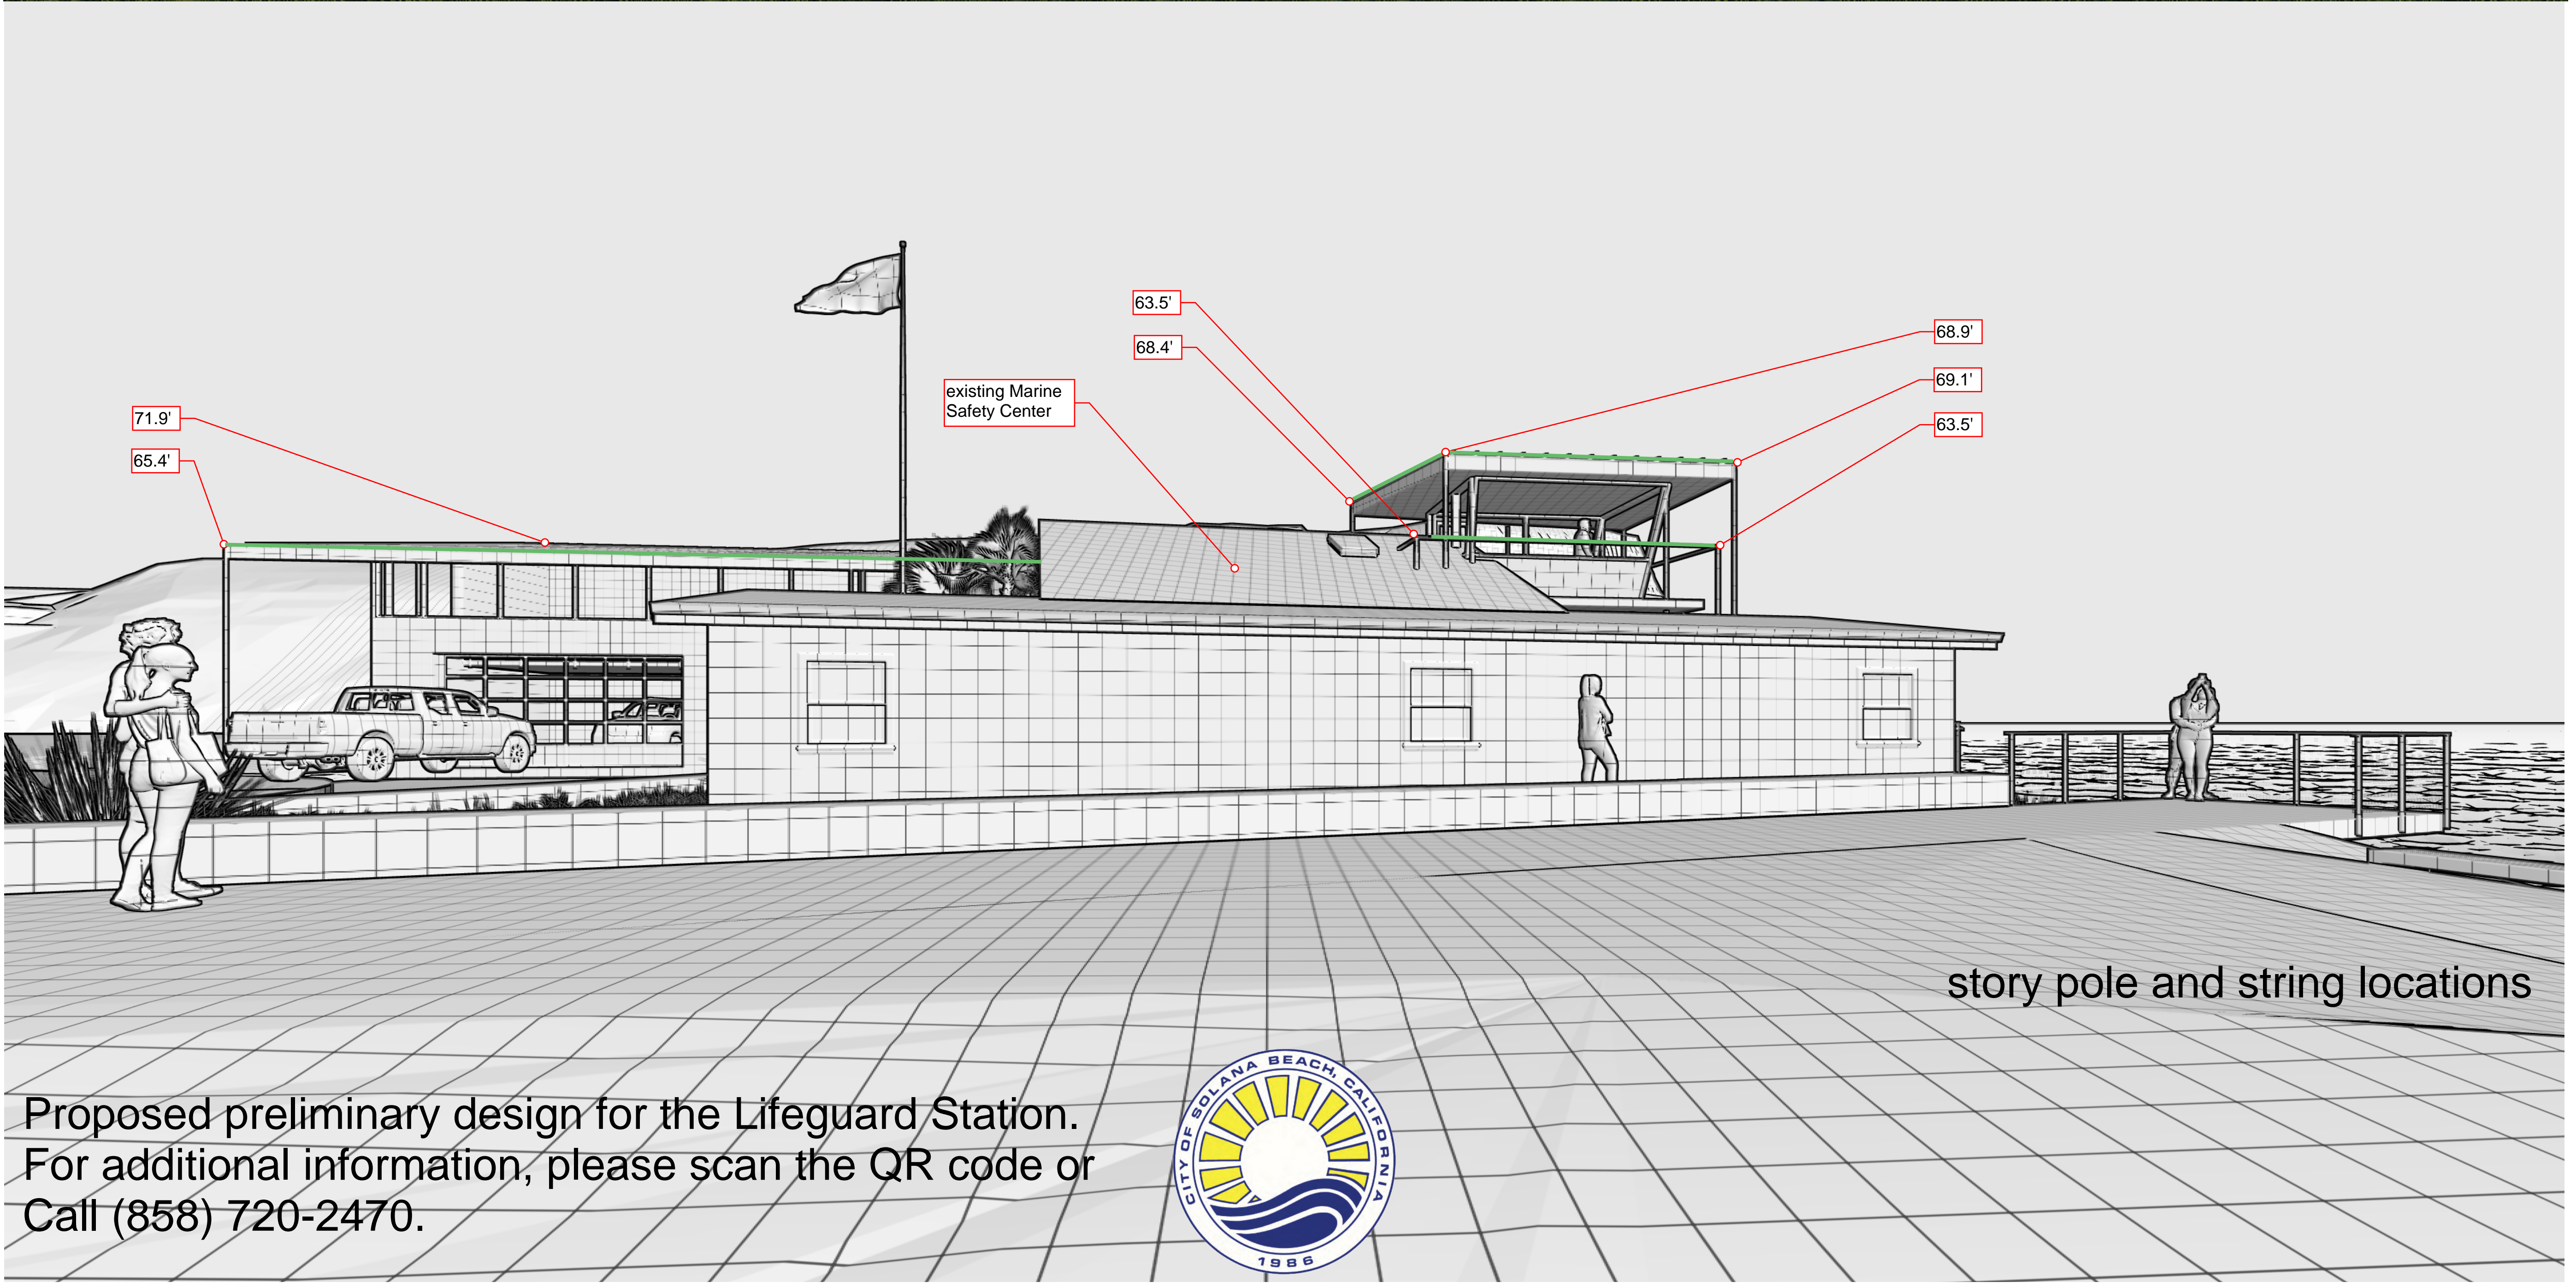


story pole and string locations

Proposed preliminary design for the Lifeguard Station.
For additional information, please scan the QR code or
Call (858) 720-2470.






concept rendering

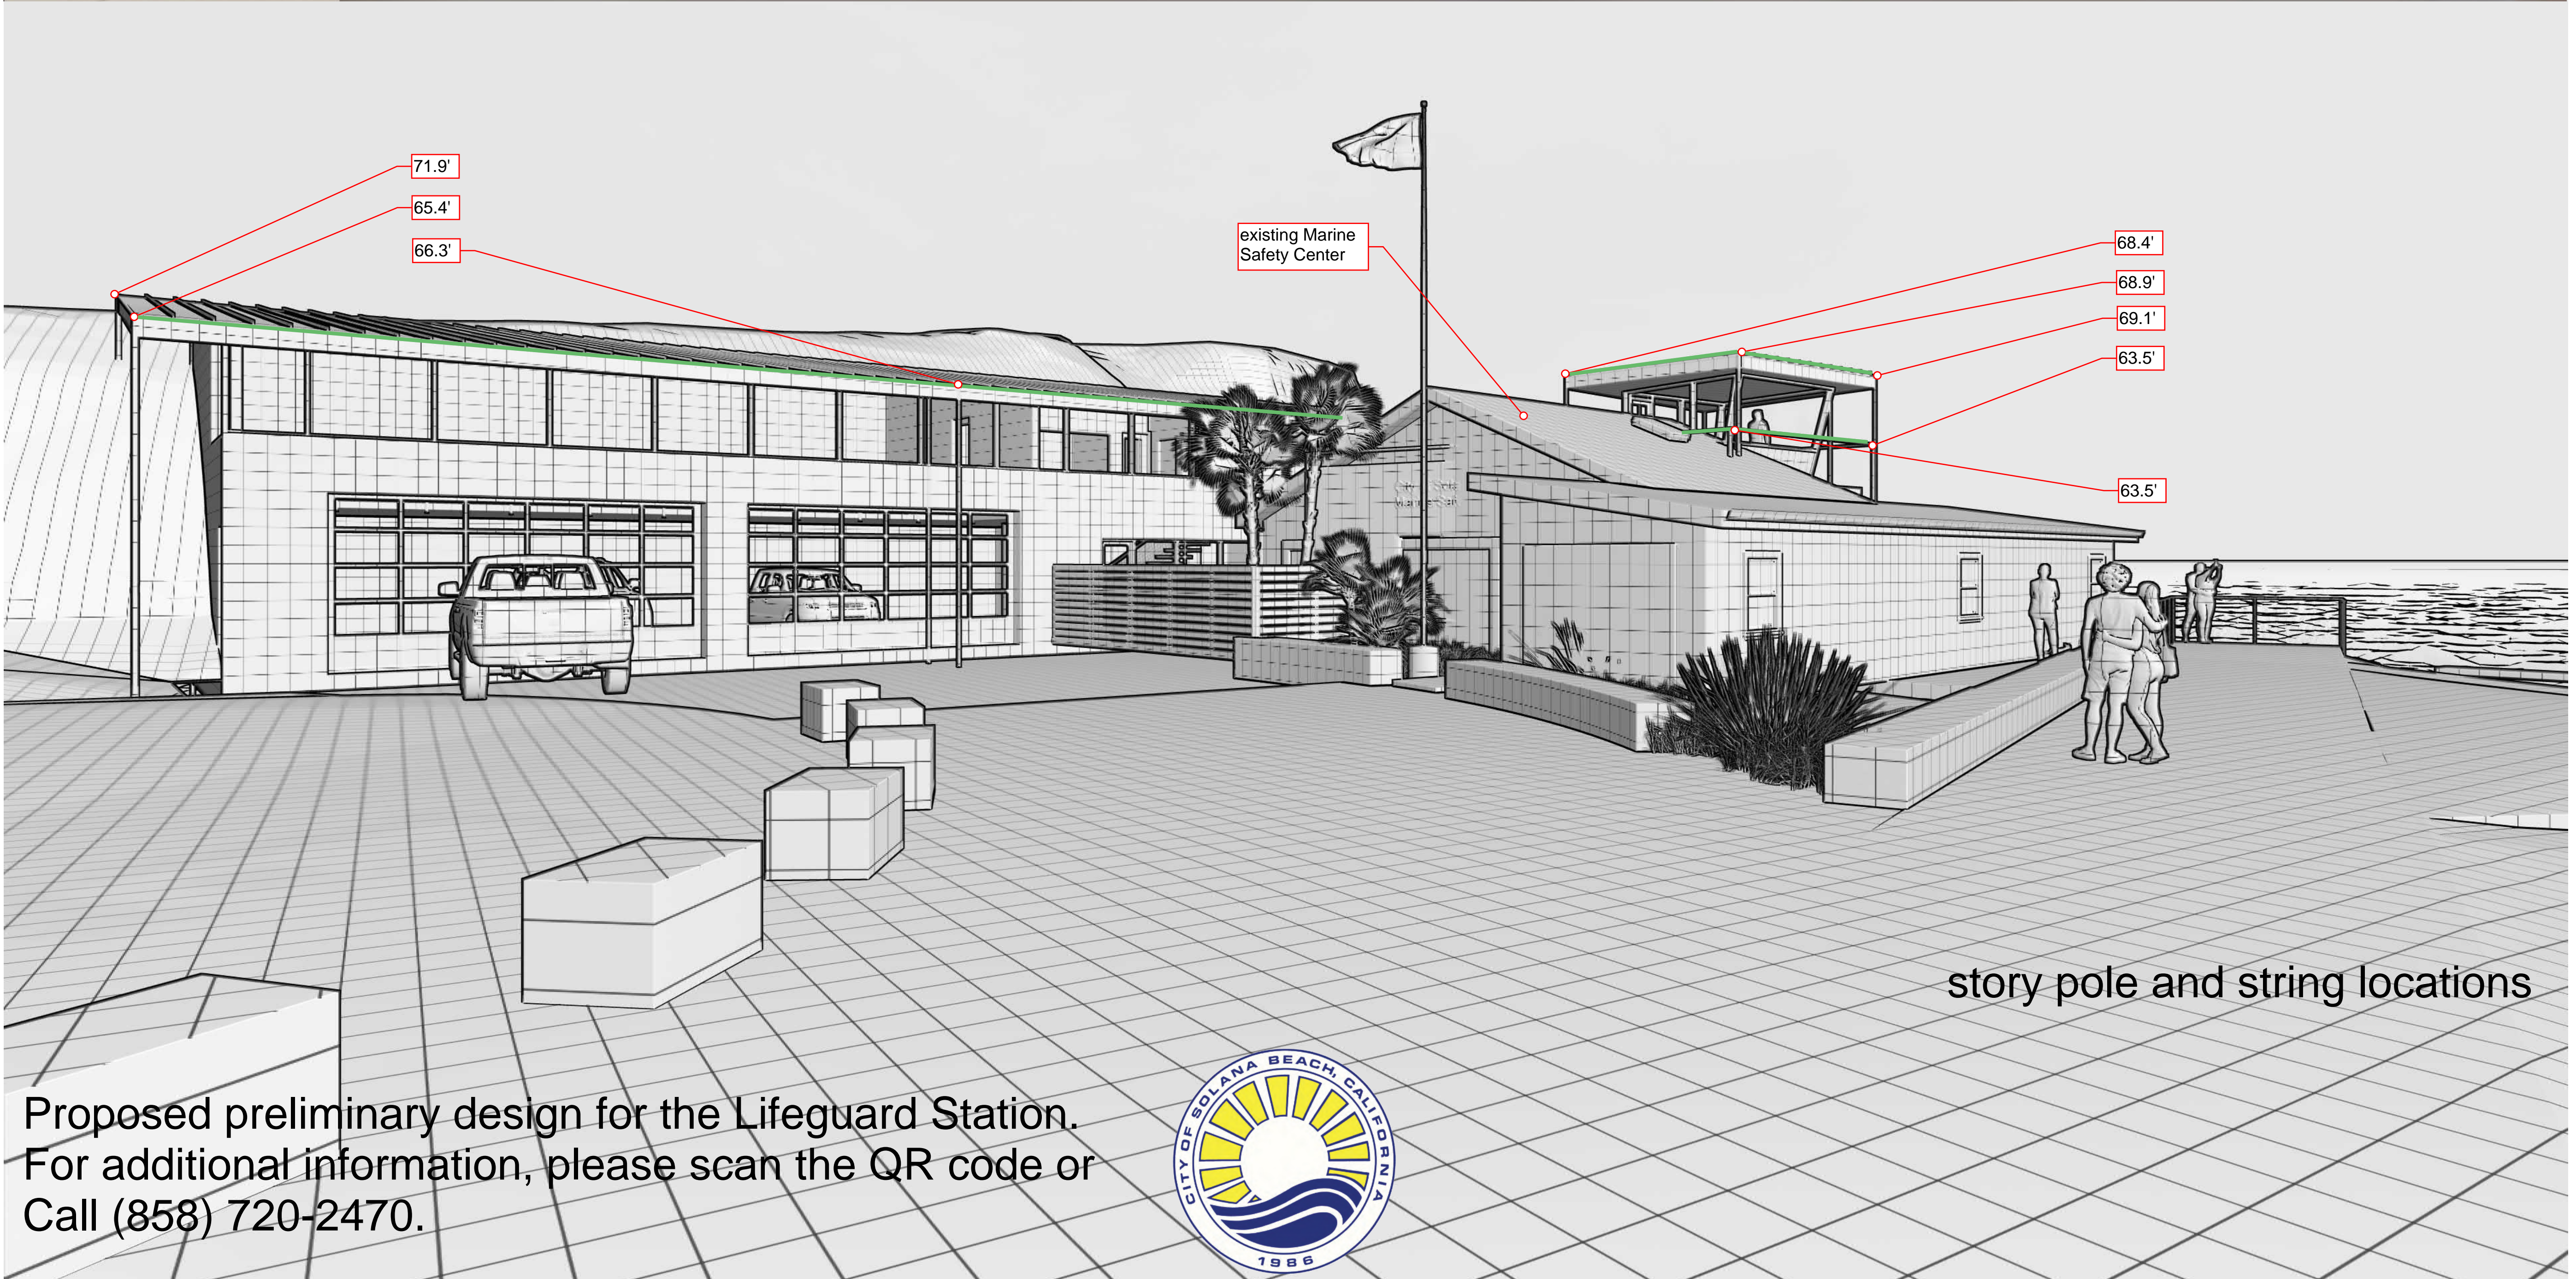

story pole and string locations

Proposed preliminary design for the Lifeguard Station.
For additional information, please scan the QR code or
Call (858) 720-2470.



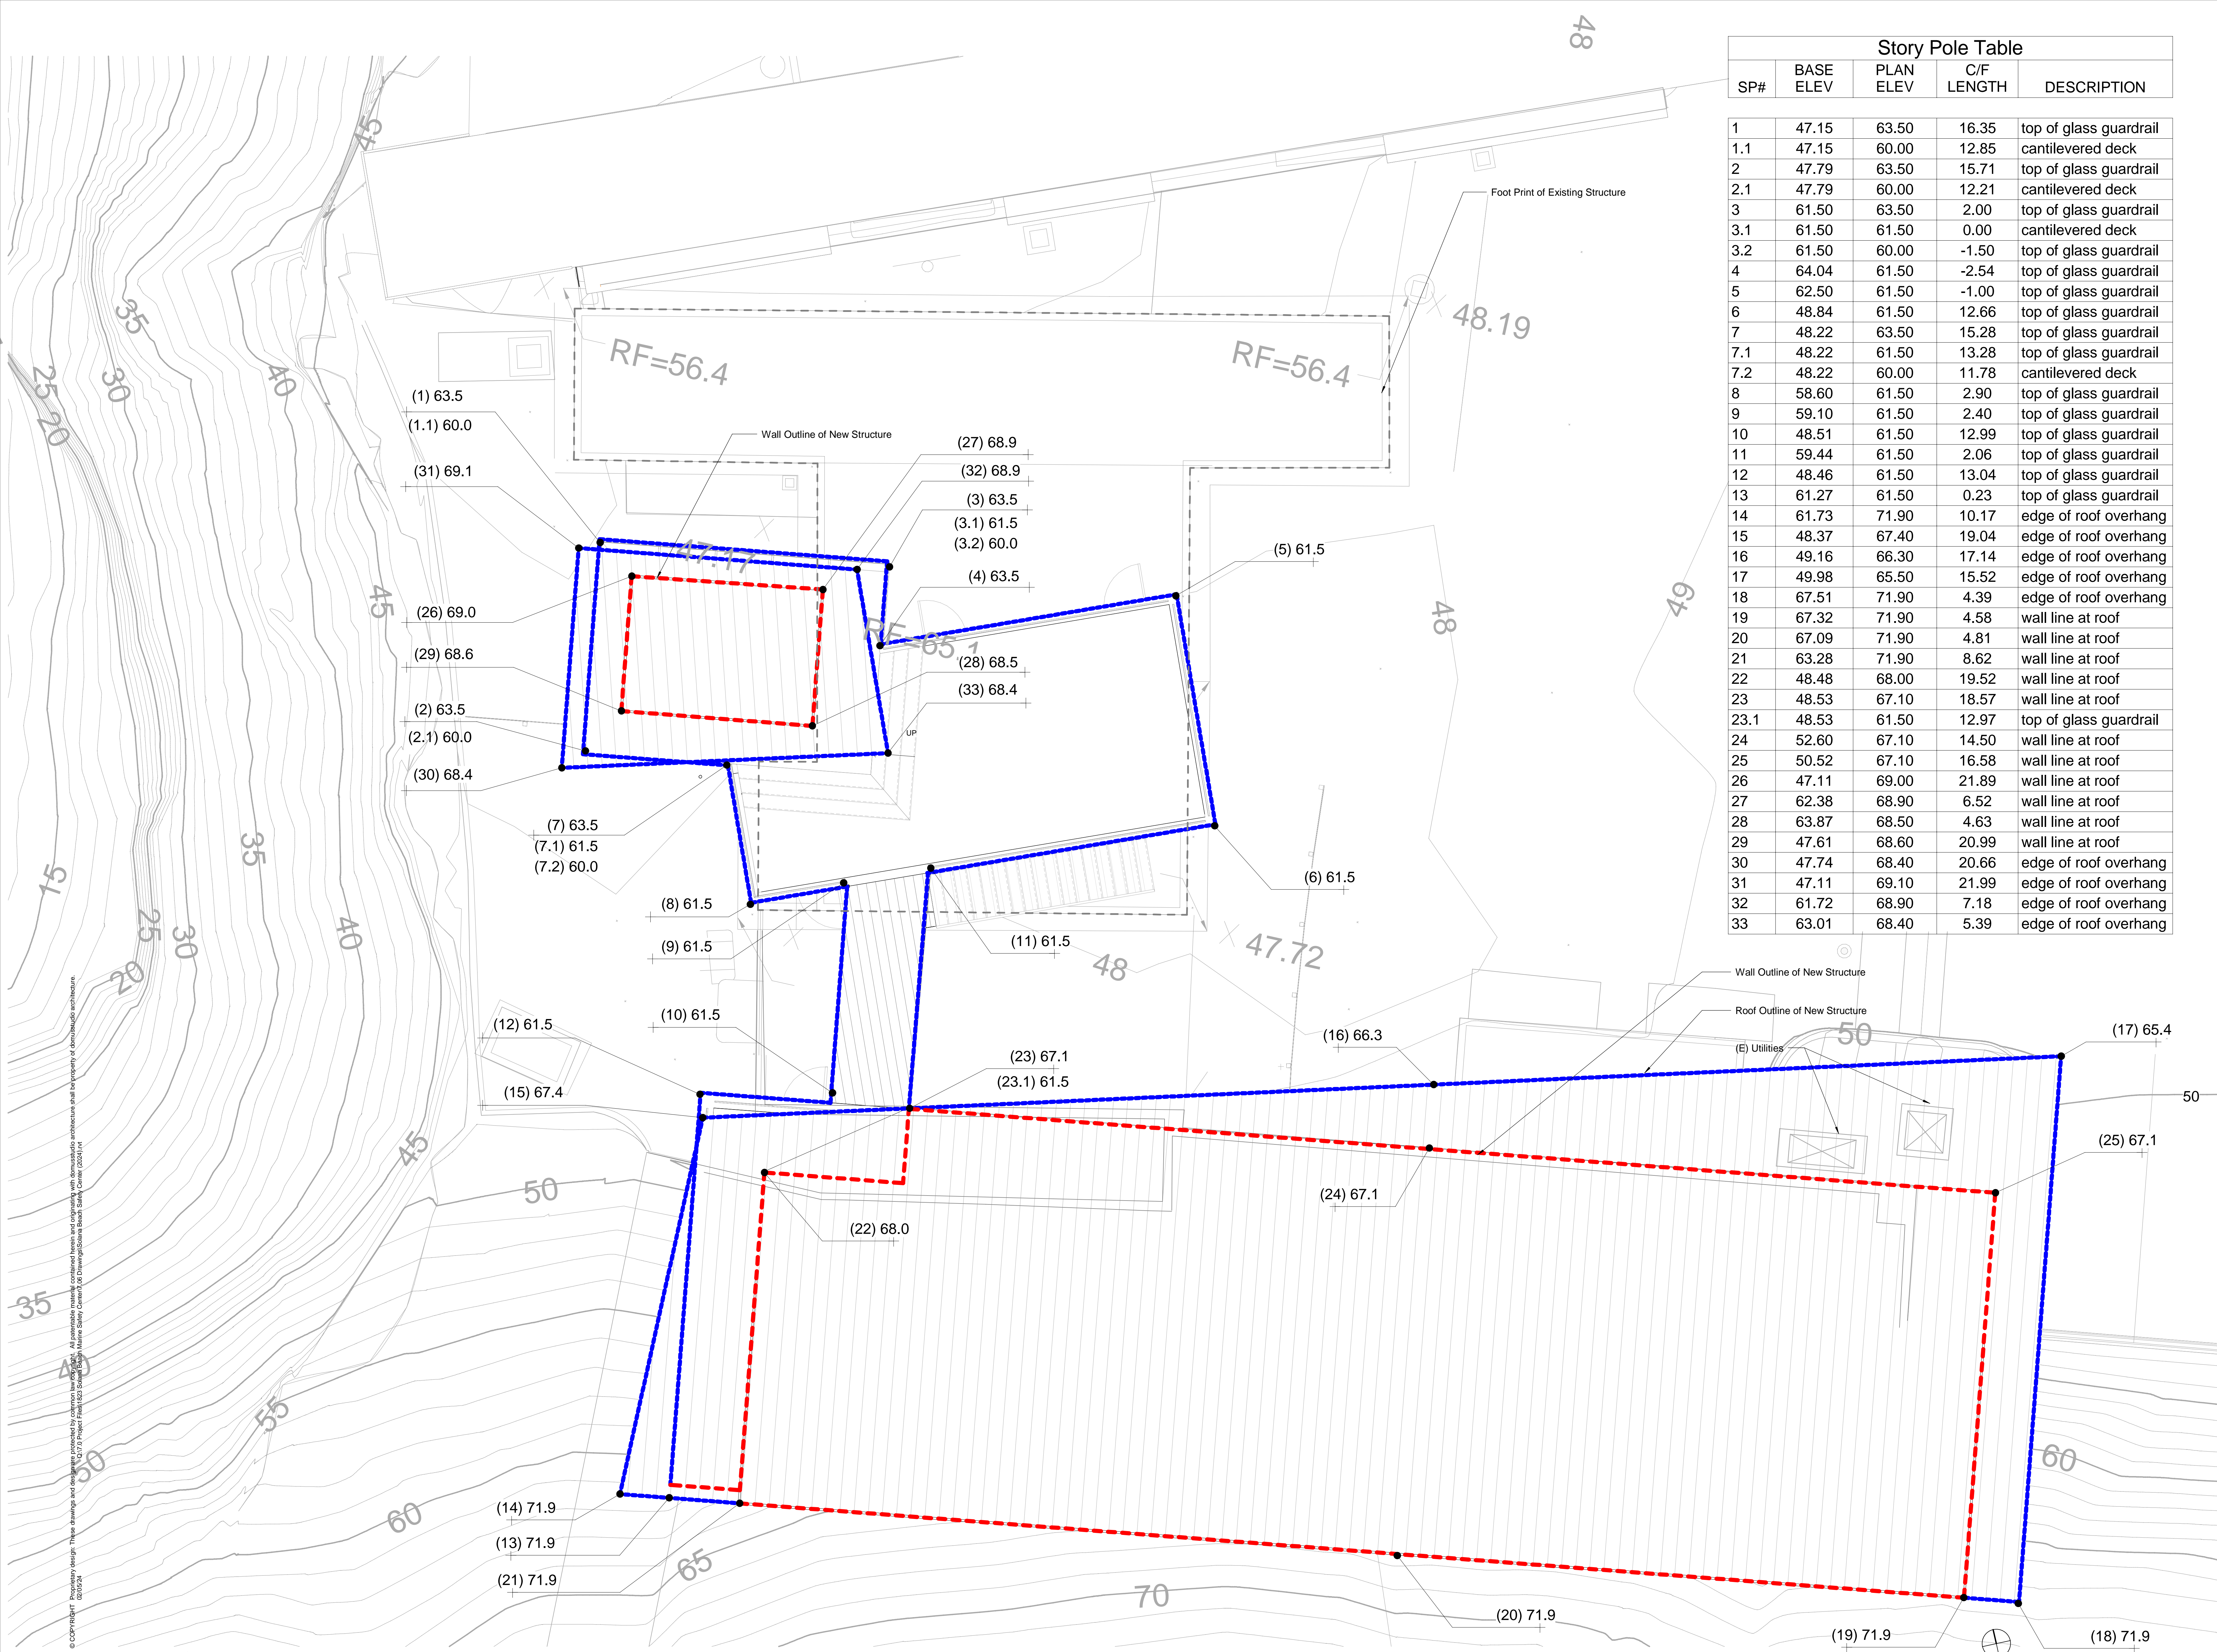

Story Pole Table				
SP#	BASE ELEV	PLAN ELEV	C/F LENGTH	DESCRIPTION
1	47.15	63.50	16.35	top of glass guardrail
1.1	47.15	60.00	12.85	cantilevered deck
2	47.79	63.50	15.71	top of glass guardrail
2.1	47.79	60.00	12.21	cantilevered deck
3	61.50	63.50	2.00	top of glass guardrail
3.1	61.50	61.50	0.00	cantilevered deck
3.2	61.50	60.00	-1.50	top of glass guardrail
4	64.04	61.50	-2.54	top of glass guardrail
5	62.50	61.50	-1.00	top of glass guardrail
6	48.84	61.50	12.66	top of glass guardrail
7	48.22	63.50	15.28	top of glass guardrail
7.1	48.22	61.50	13.28	top of glass guardrail
7.2	48.22	60.00	11.78	cantilevered deck
8	58.60	61.50	2.90	top of glass guardrail
9	59.10	61.50	2.40	top of glass guardrail
10	48.51	61.50	12.99	top of glass guardrail
11	59.44	61.50	2.06	top of glass guardrail
12	48.46	61.50	13.04	top of glass guardrail
13	61.27	61.50	0.23	top of glass guardrail
14	61.73	71.90	10.17	edge of roof overhang
15	48.37	67.40	19.04	edge of roof overhang
16	49.16	66.30	17.14	edge of roof overhang
17	49.98	65.50	15.52	edge of roof overhang
18	67.51	71.90	4.39	edge of roof overhang
19	67.32	71.90	4.58	wall line at roof
20	67.09	71.90	4.81	wall line at roof
21	63.28	71.90	8.62	wall line at roof
22	48.48	68.00	19.52	wall line at roof
23	48.53	67.10	18.57	wall line at roof
23.1	48.53	61.50	12.97	top of glass guardrail
24	52.60	67.10	14.50	wall line at roof
25	50.52	67.10	16.58	wall line at roof
26	47.11	69.00	21.89	wall line at roof
27	62.38	68.90	6.52	wall line at roof
28	63.87	68.50	4.63	wall line at roof
29	47.61	68.60	20.99	wall line at roof
30	47.74	68.40	20.66	edge of roof overhang
31	47.11	69.10	21.99	edge of roof overhang
32	61.72	68.90	7.18	edge of roof overhang
33	63.01	68.40	5.39	edge of roof overhang

© COPYRIGHT Proprietary design. These drawings and designs are protected by common law copyright. All patentable materials contained herein and originating with domusstudio architecture and its property of domusstudio architecture. 02/2024
 City of Solana Beach Safety Center, 2800 Third Avenue, San Diego, California 92110

1 Story Pole Plan Wall and Railing
1/4" = 1'-0"

City of Solana Beach Safety Center
 Fletcher Cove

domusstudio
 architecture
 2800 Third Avenue
 San Diego, California 92110

story pole 26 Sept 2024

Team
 Project No. Project Number
 Drawing No.